



1階平面図

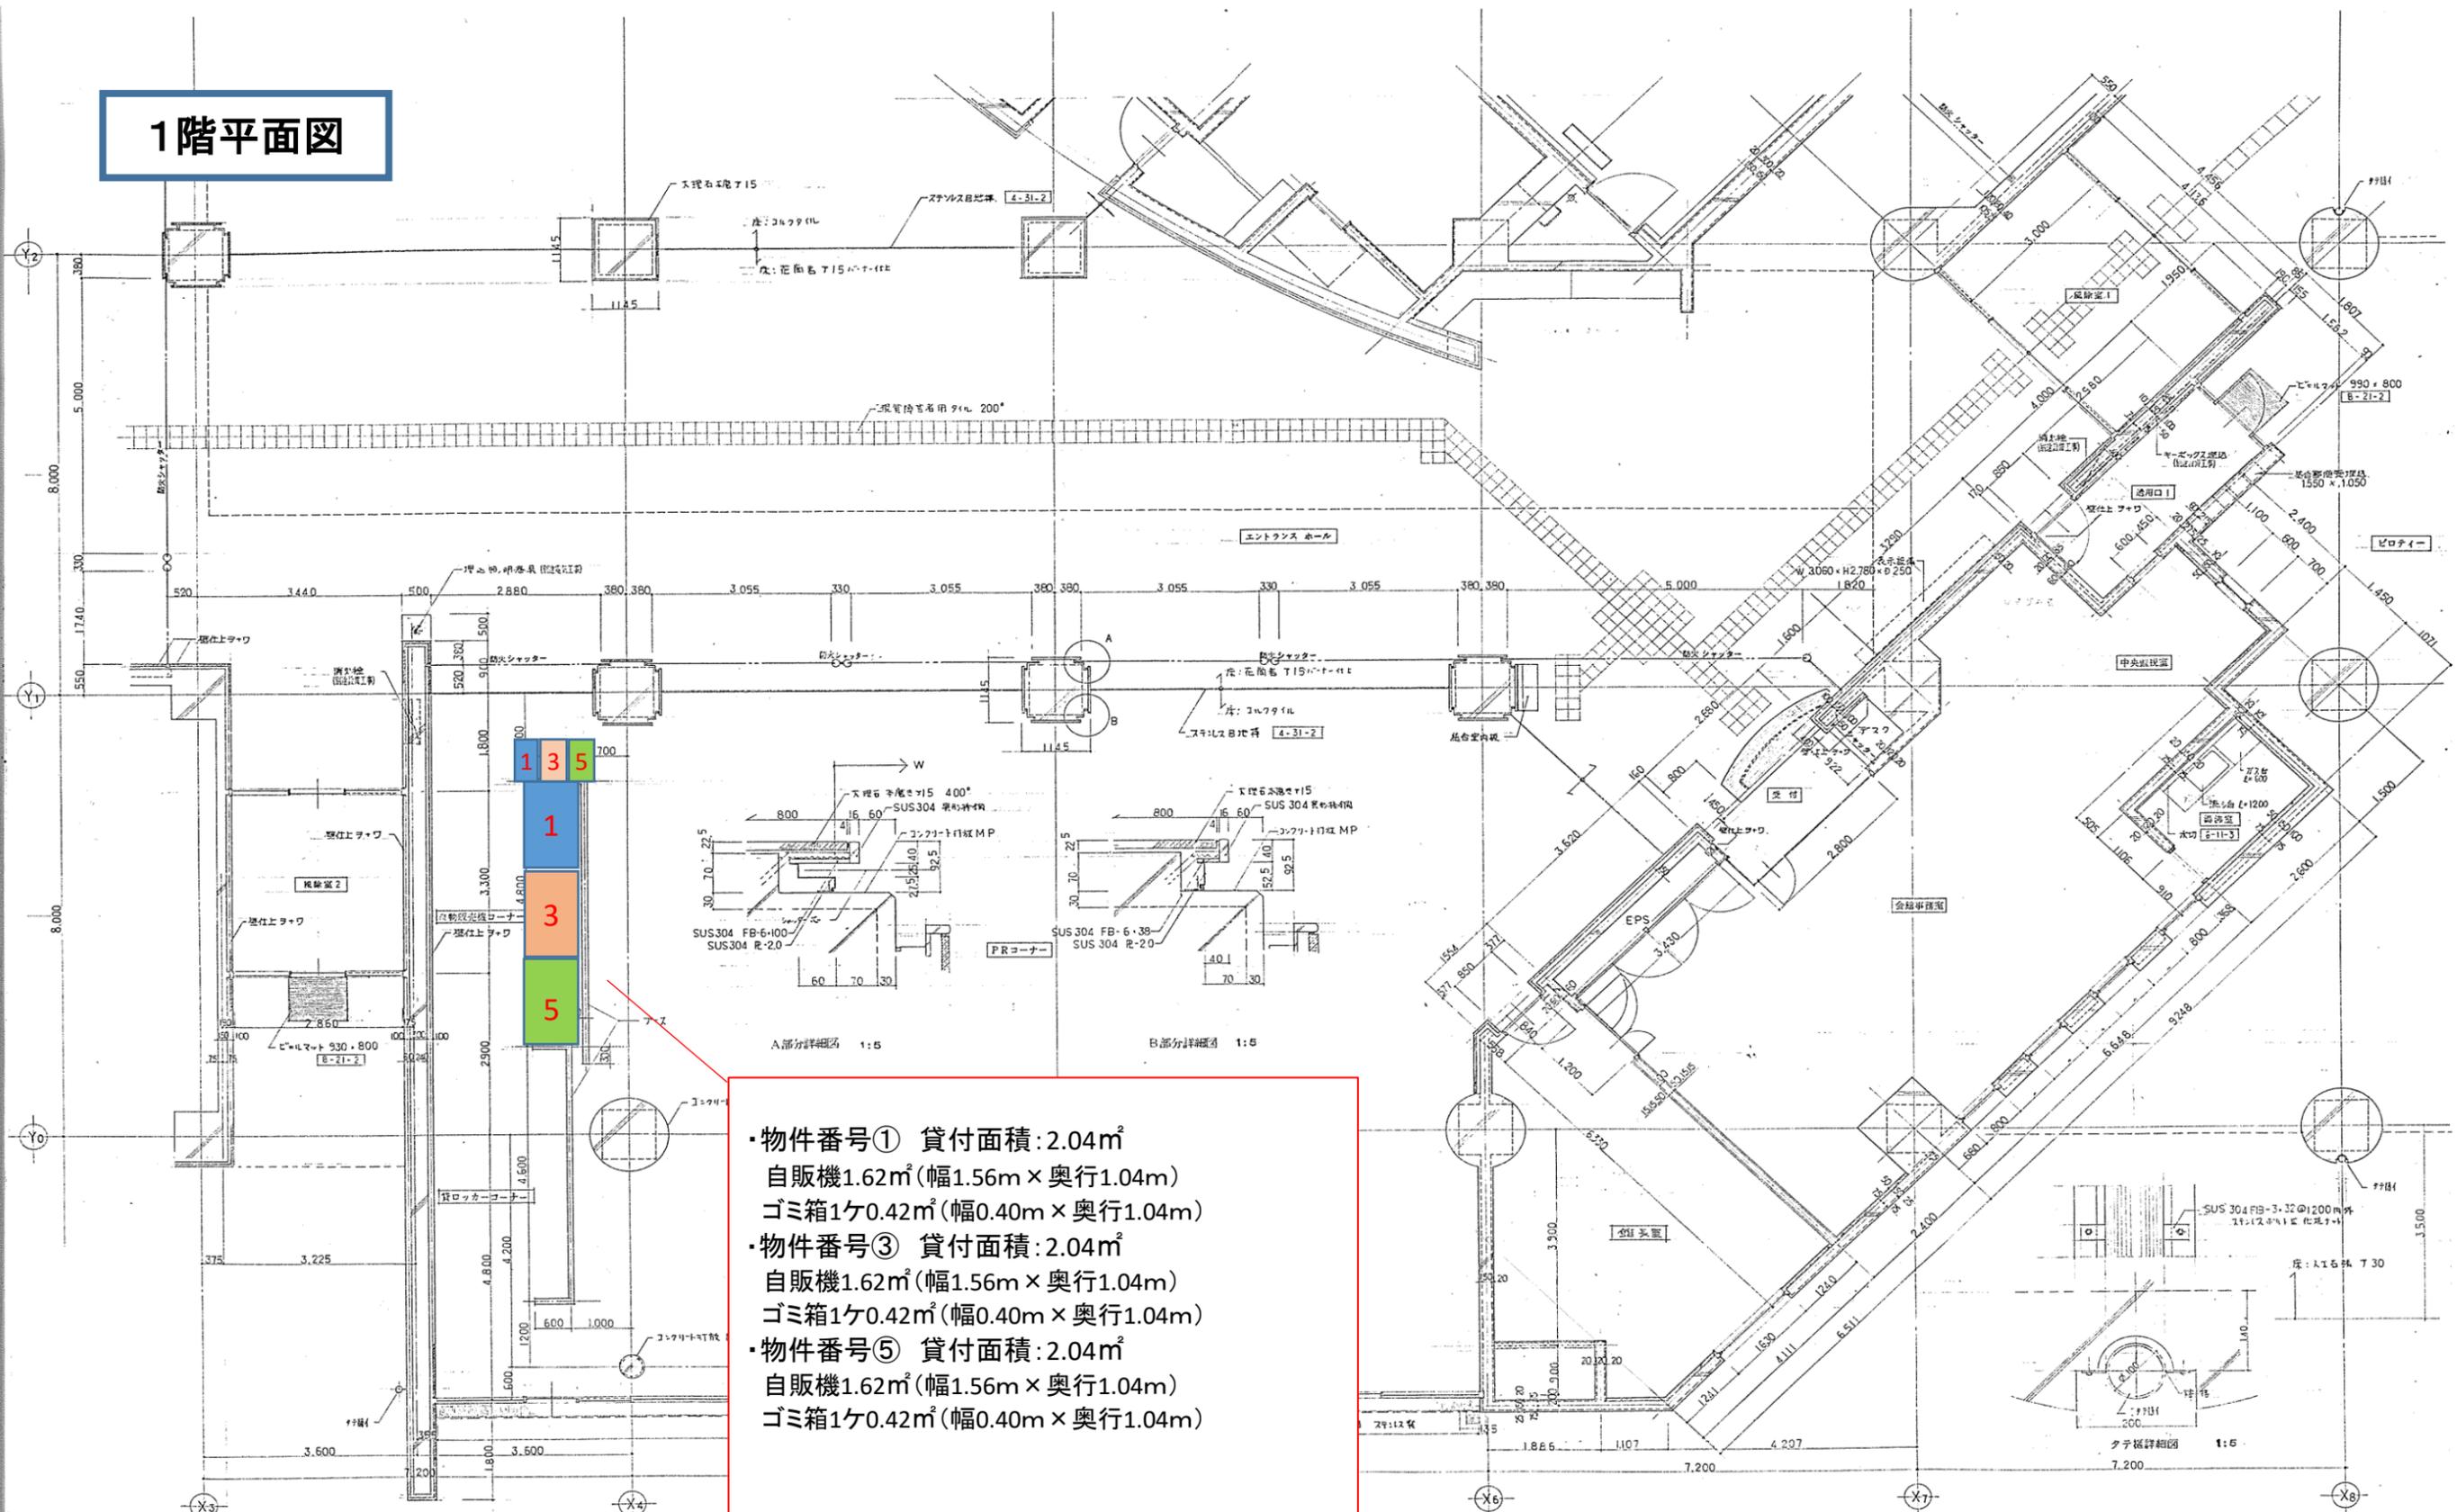


- ・物件番号① 貸付面積: 2.04㎡
自販機1.62㎡(幅1.56m×奥行1.04m)
ゴミ箱1ヶ0.42㎡(幅0.40m×奥行1.04m)
- ・物件番号③ 貸付面積: 2.04㎡
自販機1.62㎡(幅1.56m×奥行1.04m)
ゴミ箱1ヶ0.42㎡(幅0.40m×奥行1.04m)
- ・物件番号⑤ 貸付面積: 2.04㎡
自販機1.62㎡(幅1.56m×奥行1.04m)
ゴミ箱1ヶ0.42㎡(幅0.40m×奥行1.04m)

3階平面図

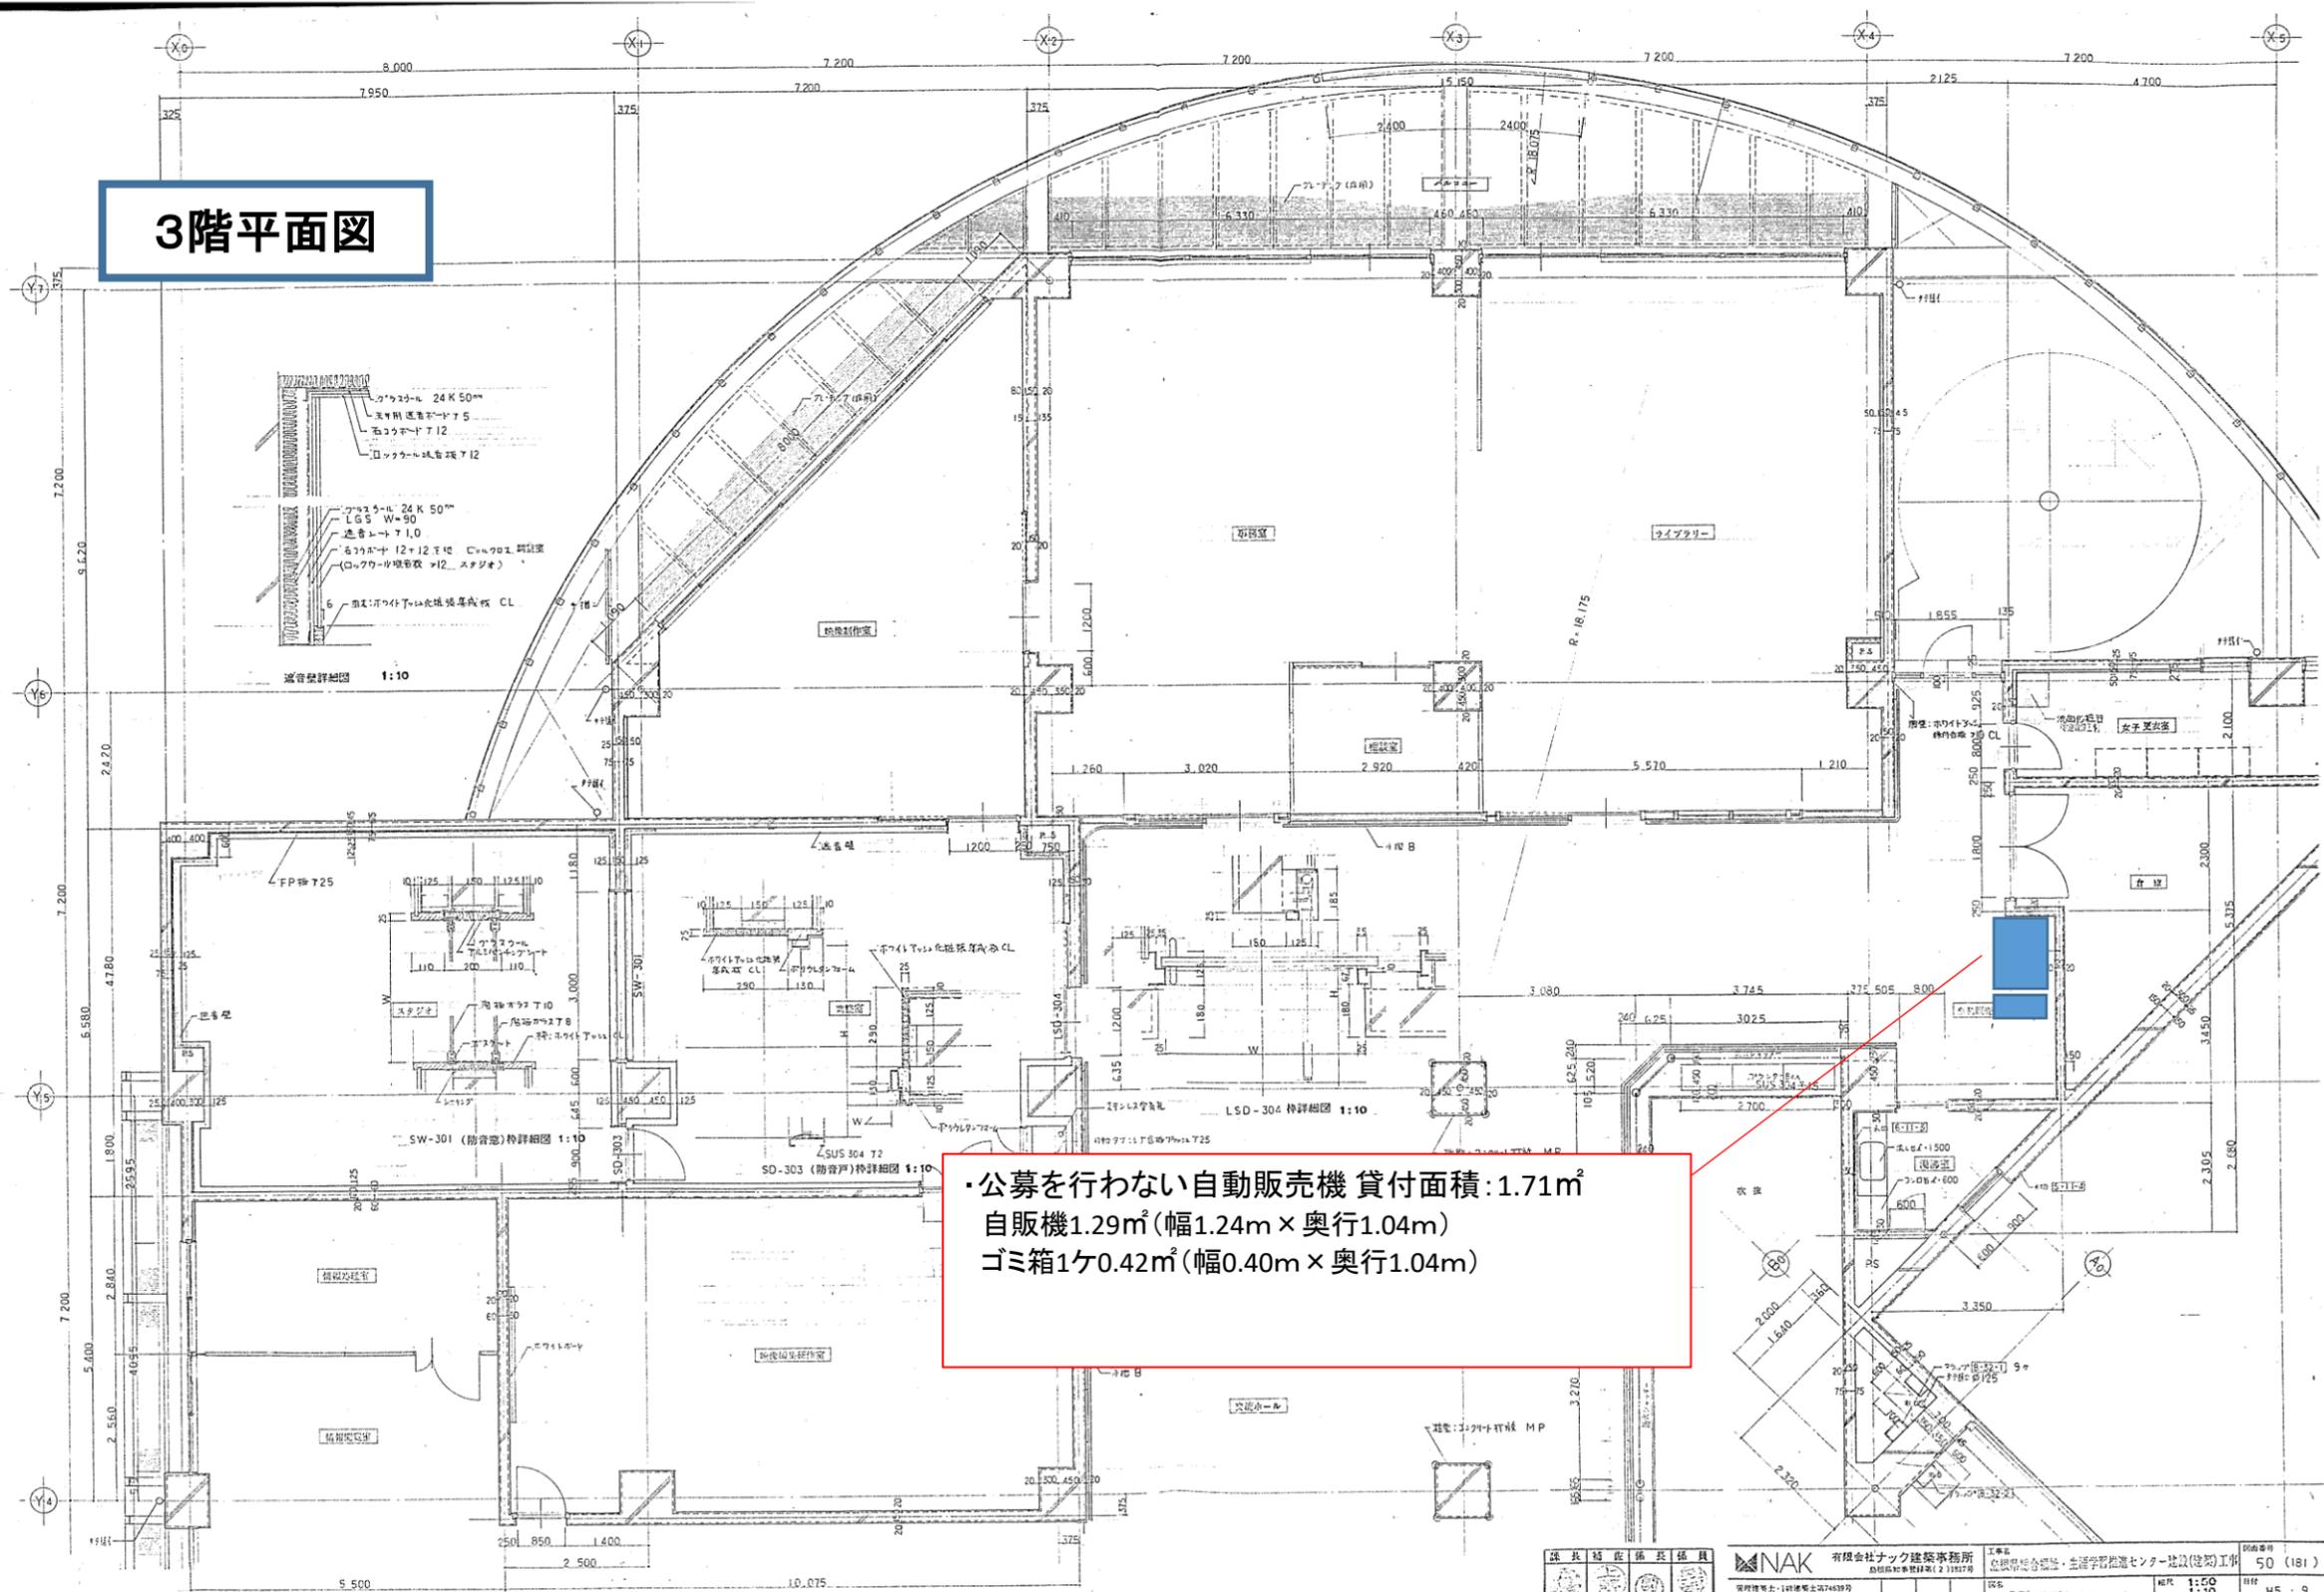







・公募を行わない自動販売機貸付面積: 1.71㎡
 自販機 1.29㎡ (幅1.24m × 奥行1.04m)
 ゴミ箱 1ヶ0.42㎡ (幅0.40m × 奥行1.04m)

4階平面図(1)

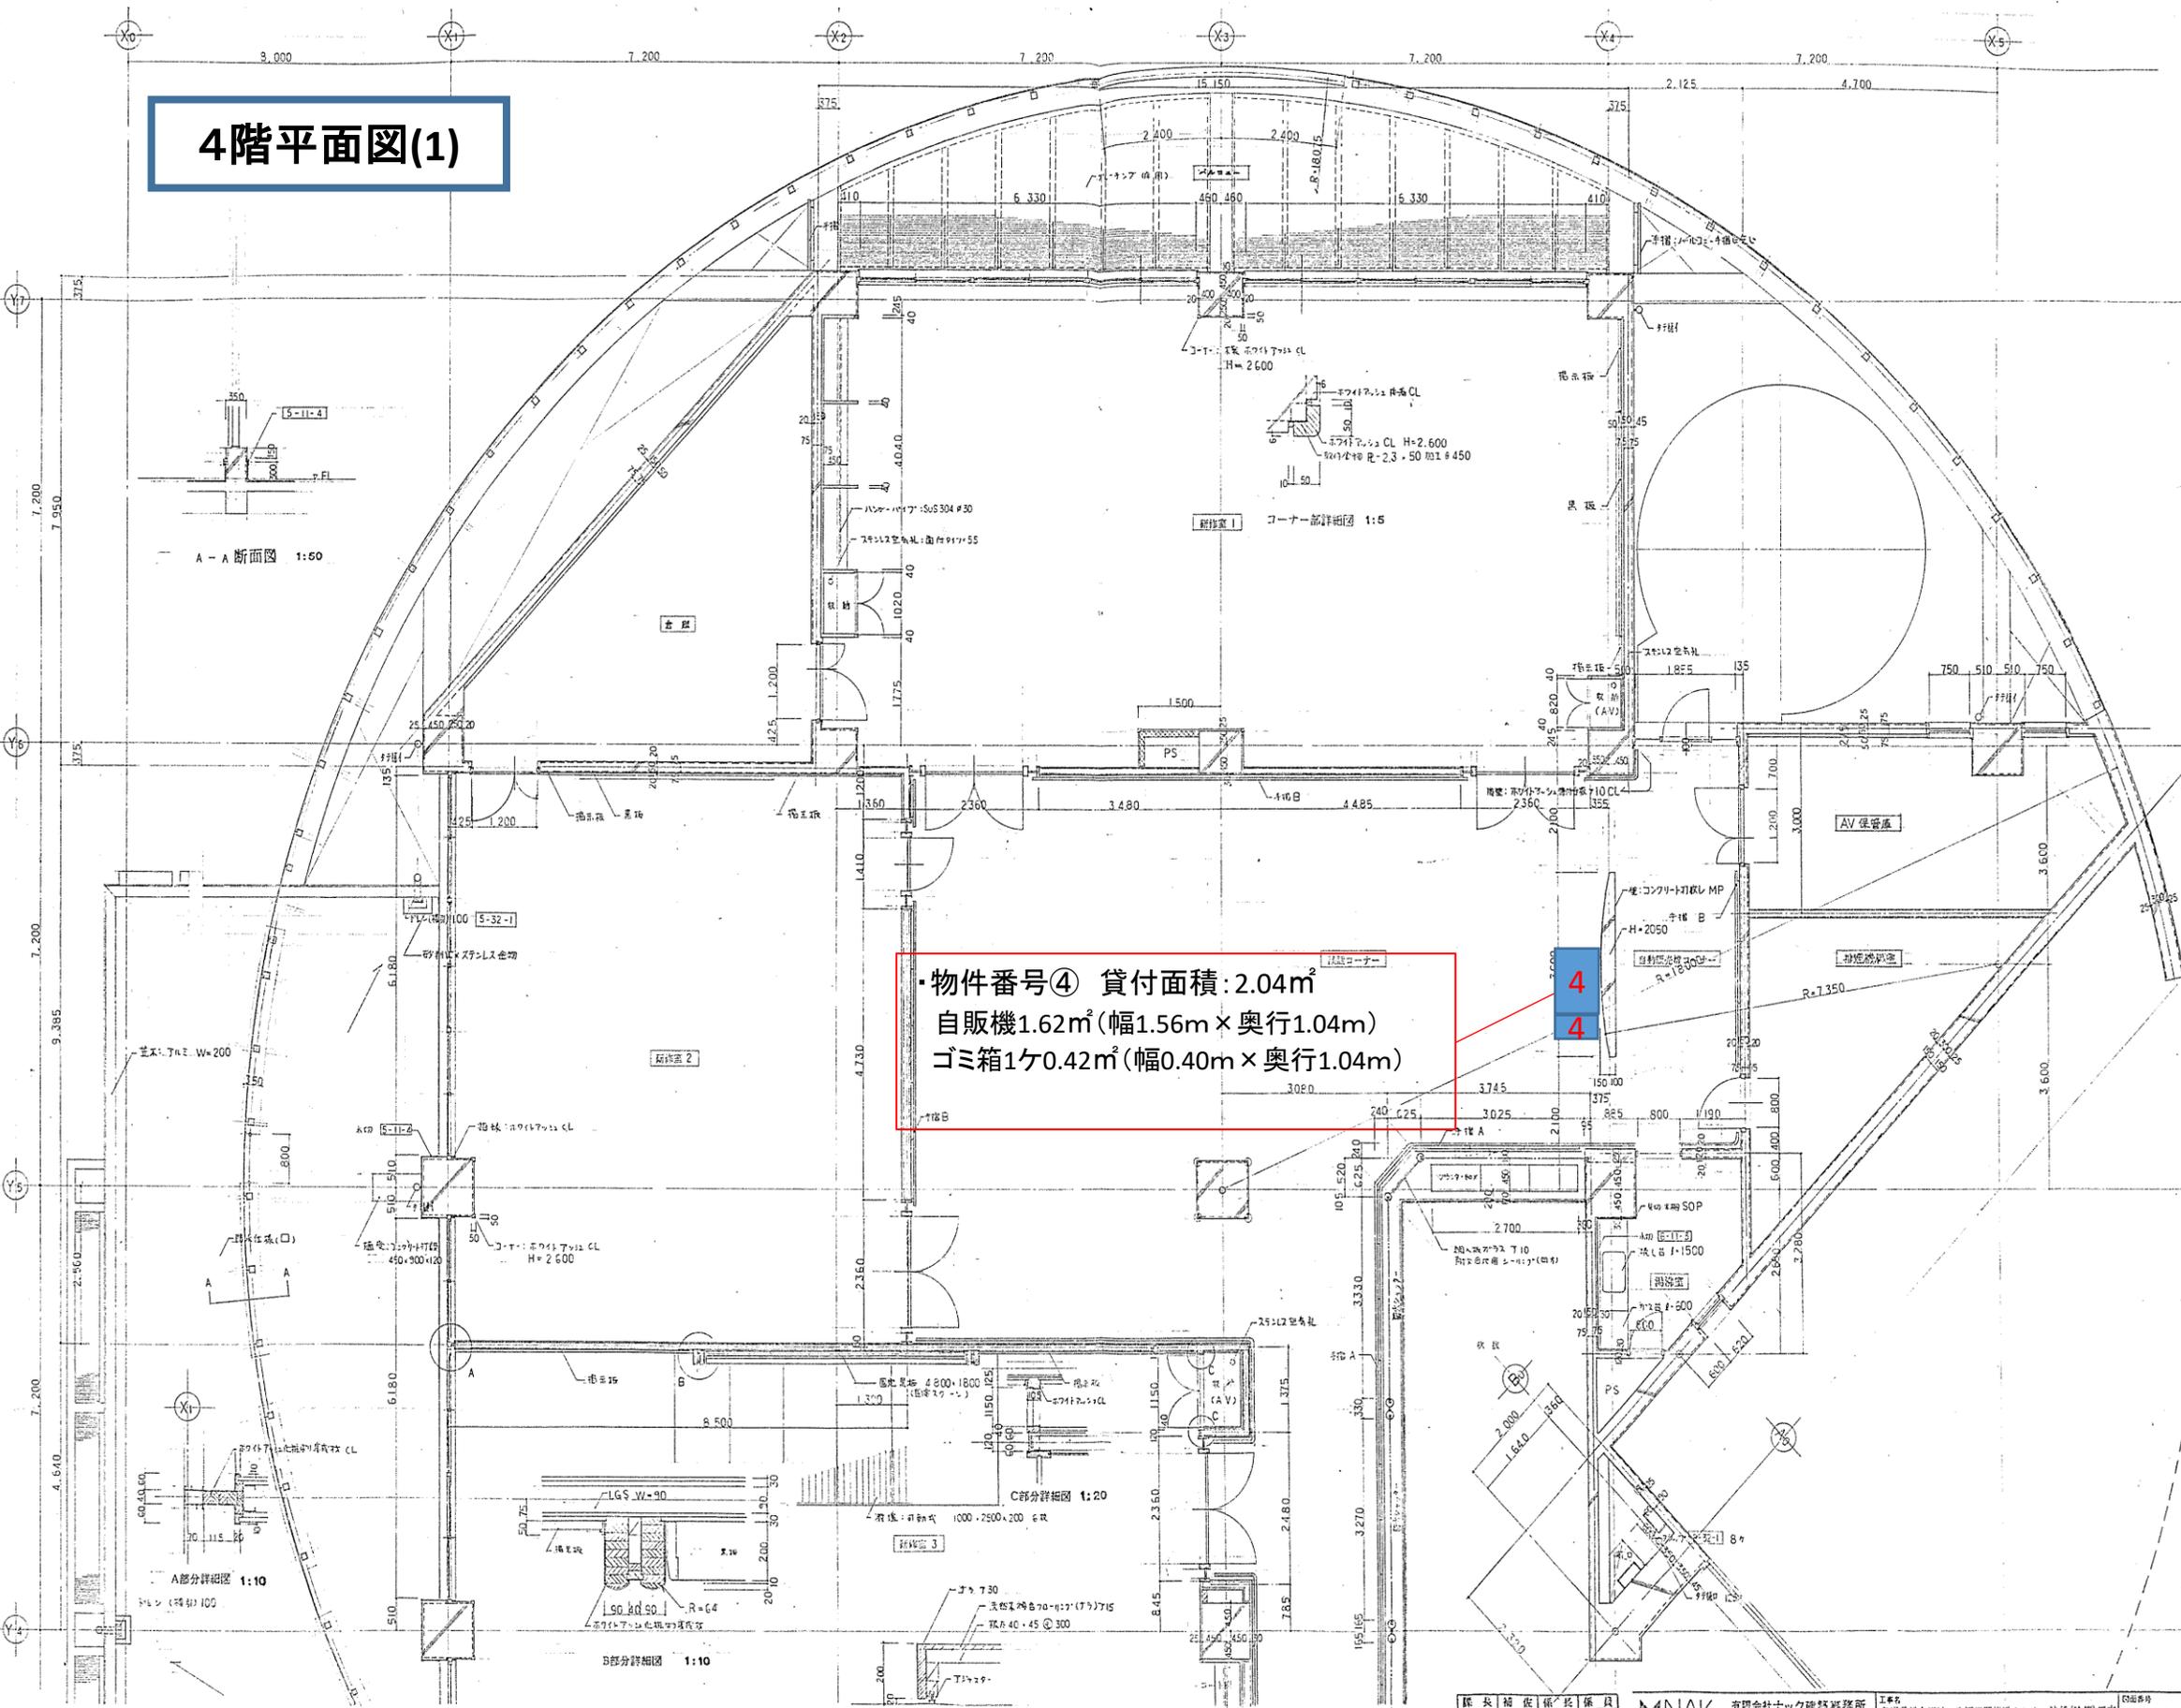

・物件番号④ 貸付面積: 2.04㎡
 自販機1.62㎡(幅1.56m × 奥行1.04m)
 ゴミ箱1ヶ0.42㎡(幅0.40m × 奥行1.04m)

4
4

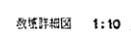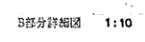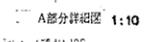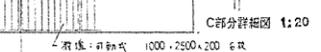 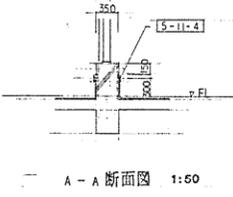

4階平面図(2)

・物件番号② 貸付面積:1.78㎡
 自販機1.32㎡(幅1.15m×奥行1.15m)
 ゴミ箱1ヶ0.46㎡(幅0.40m×奥行1.15m)

